

VI. DETAILED DESCRIPTION OF THE PROJECT

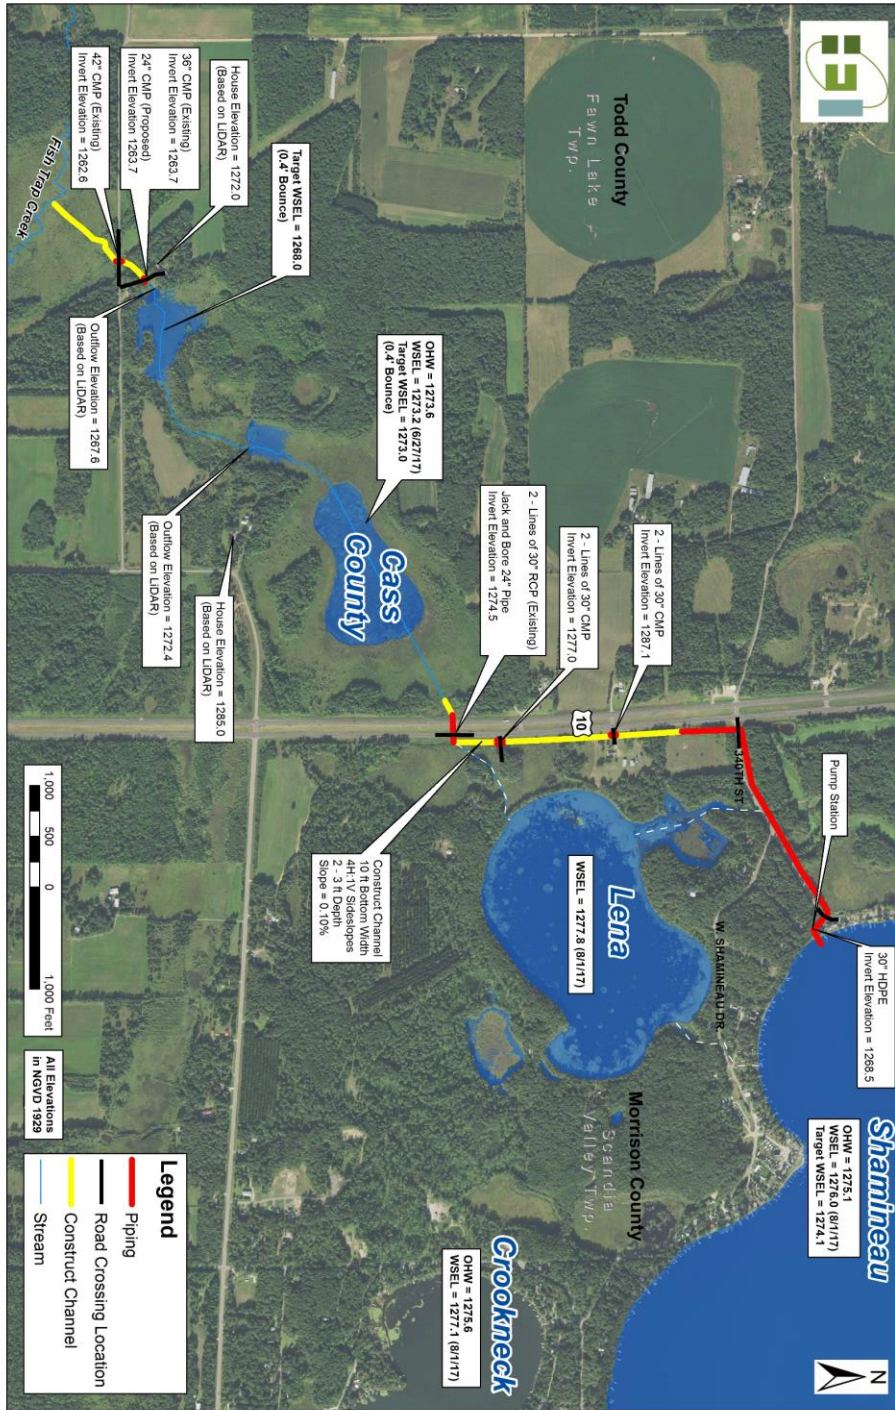


Figure 9 - Schematic of Proposed SW Bound Outlet (Alternative 3)